


# SUDAS STANDARD SPECIFICATIONS

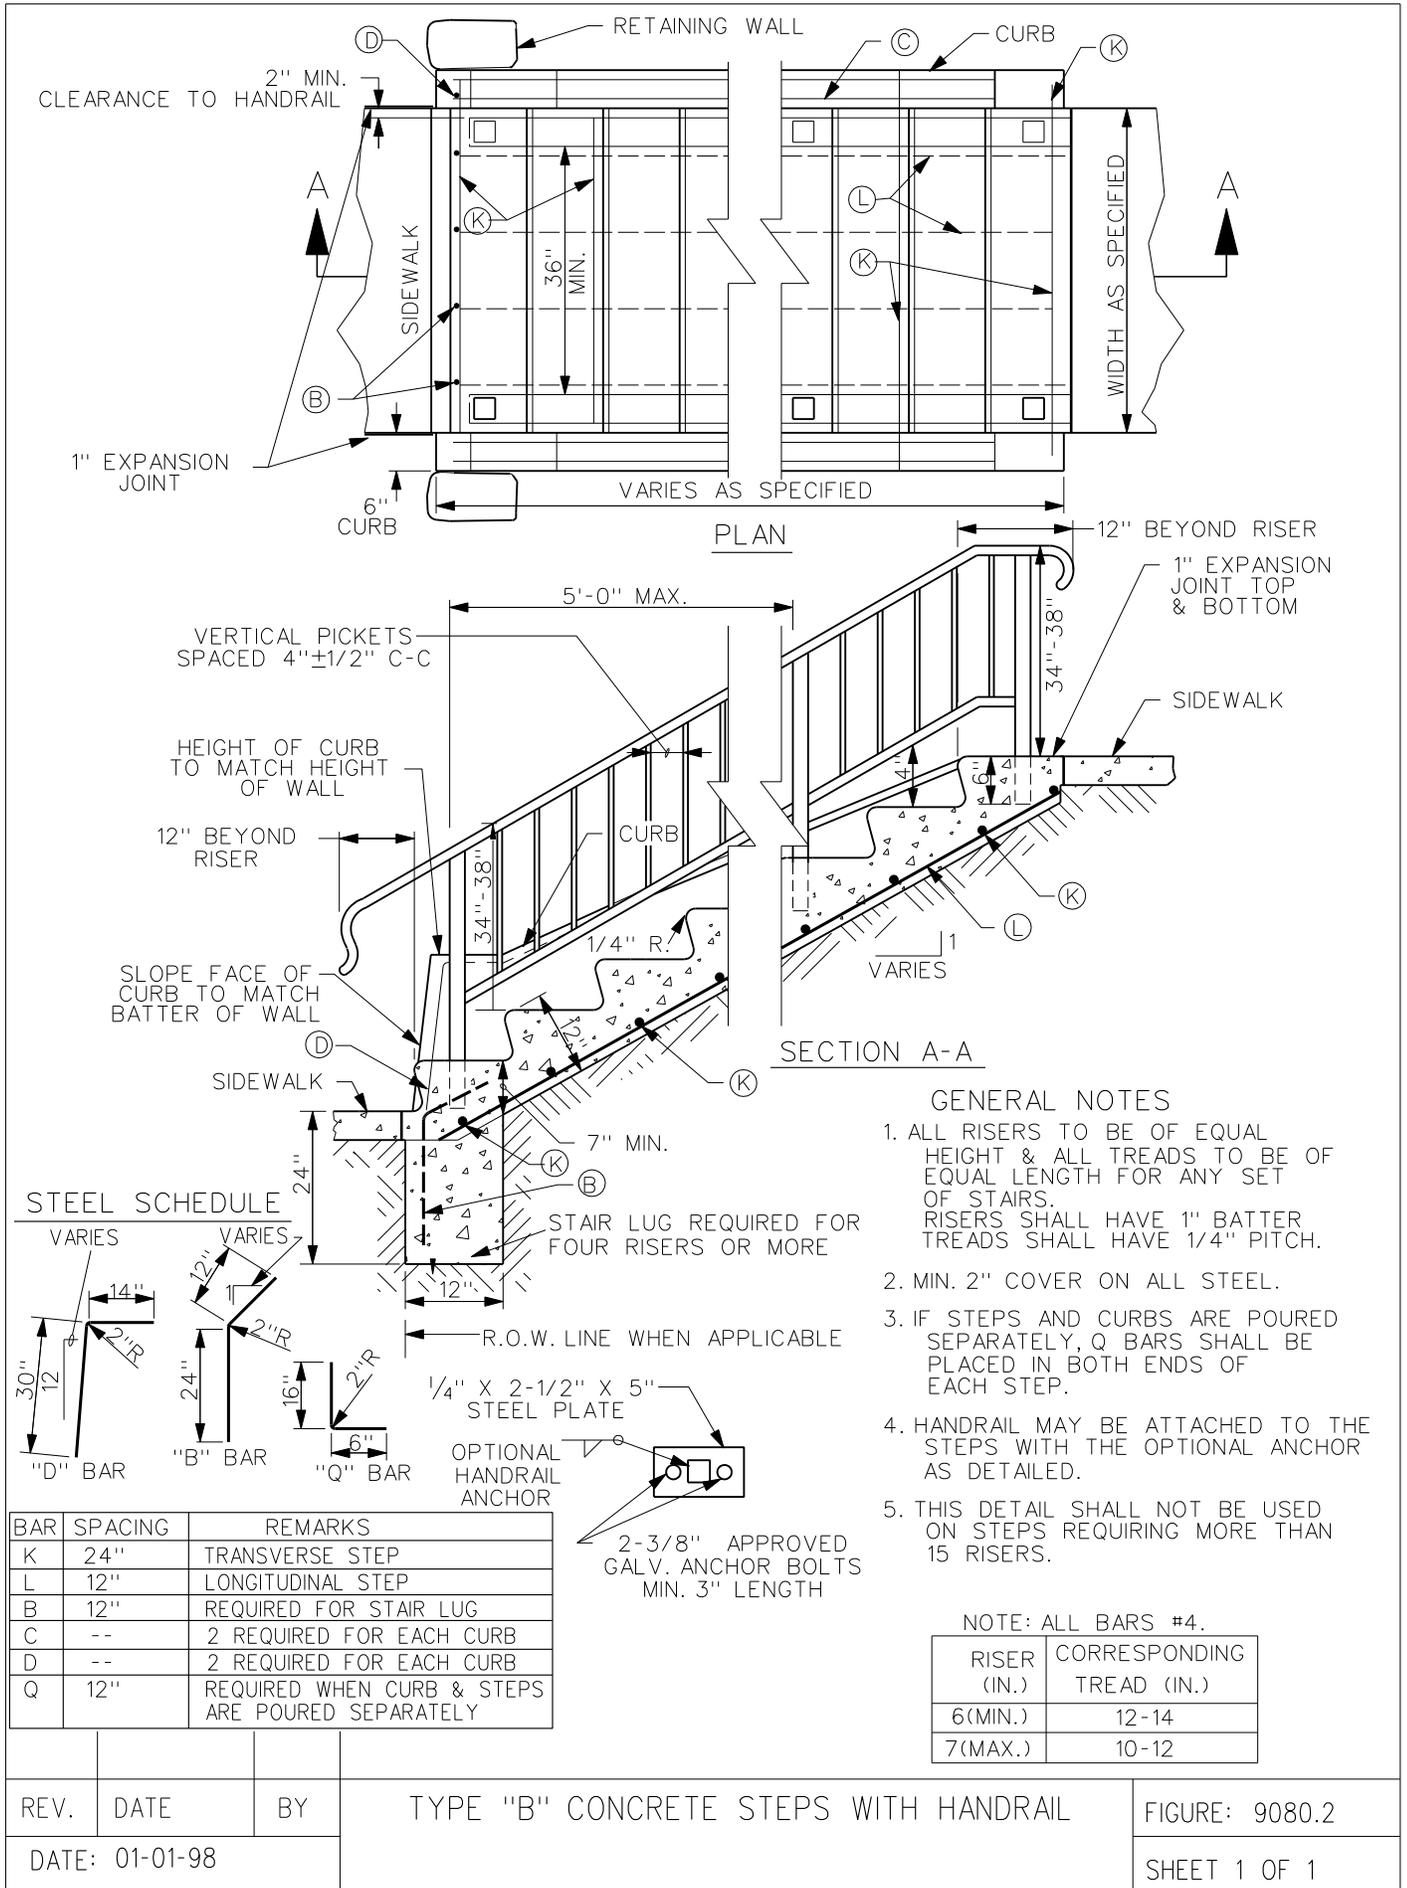

REV.	DATE	BY	TYPE "B" CONCRETE STEPS WITH HANDRAIL	FIGURE: 9080.2
DATE: 01-01-98				SHEET 1 OF 1